



SPECIFICATION SHEET
14SBAF24SSC

DESCRIPTION:
14" STAINLESS STEEL SLOTTED GRATE

WRITTEN SPECIFICATION:

Grating shall be 14SBAF24SSC slotted grate. The grate shall be made of T304 stainless steel. The grate shall have a bead blast finish. The grate shall be 14" wide x 24" long x 1 1/2" thick and have a minimum load rating of DIN Class C (Exceeds H-20/HS-25).

PRODUCT DATA

| | |
|---------------------|----------------------|
| MATERIAL: | T304 STAINLESS STEEL |
| FINISH: | BEAD BLAST |
| ADA COMPLIANT: | YES |
| HEEL PROOF: | NO |
| LOCKING DEVICE: | CLIPLOCK |
| WEIGHT (LB): | 42.5 |
| OPEN AREA (IN²/LF): | 58.3 |


LOAD RATINGS

| | |
|----------------|------------------------------|
| DIN / EN1433: | CLASS C |
| AASHTO: | EXCEEDS M-306, H-20, & HS-25 |
| ASME: | MEDIUM DUTY |
| FAA: | NO |
| LOAD CAPACITY: | 739 PSI |

| | | |
|---|--------------|------------|
| PHONE: 770-505-6575 | MODEL BY: | LRC |
| 296 INDUSTRIAL BLVD. N. DALLAS, GA 30132 | DRAWING BY: | EV |
| | REVIEWED BY: | LRC |
| 222 WEST 33RD ST. OGDEN, UT 84401 | DATE: | 07/08/2024 |
| 13300 RAMBLEWOOD DR. CHESTER, VA 23836 | SCALE: | 1 : 4 |
| | REV # : | IC-0 |

WWW.DURATRENCH.COM

- NOTES
- GRATES MAY BE MANUFACTURED TO REQUIRED RADII
 - ADA COMPLIANCE DEPENDS ON DIRECTION OF TRAVEL

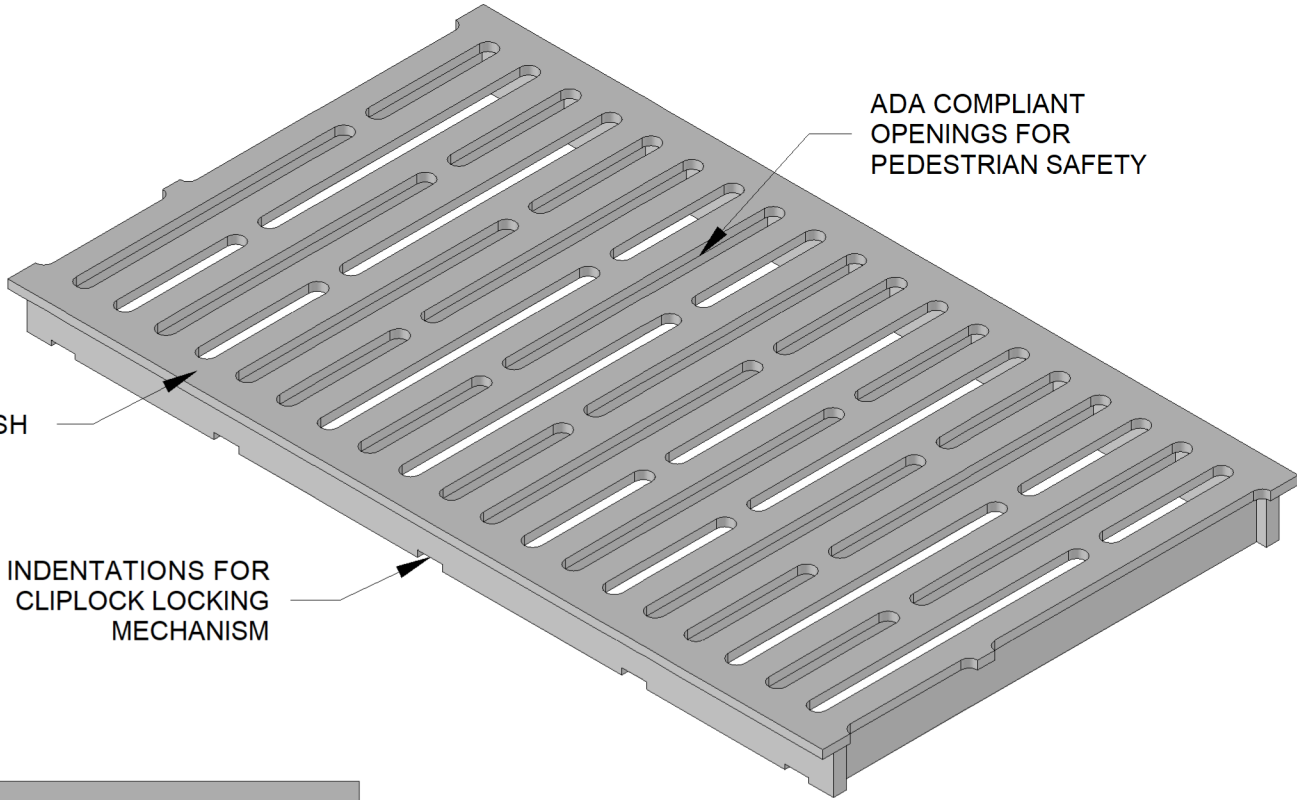


ADA COMPLIANT
OPENINGS FOR
PEDESTRIAN SAFETY


BEAD BLAST FINISH

INDENTATIONS FOR
CLIPLOCK LOCKING
MECHANISM


ISOMETRIC VIEW

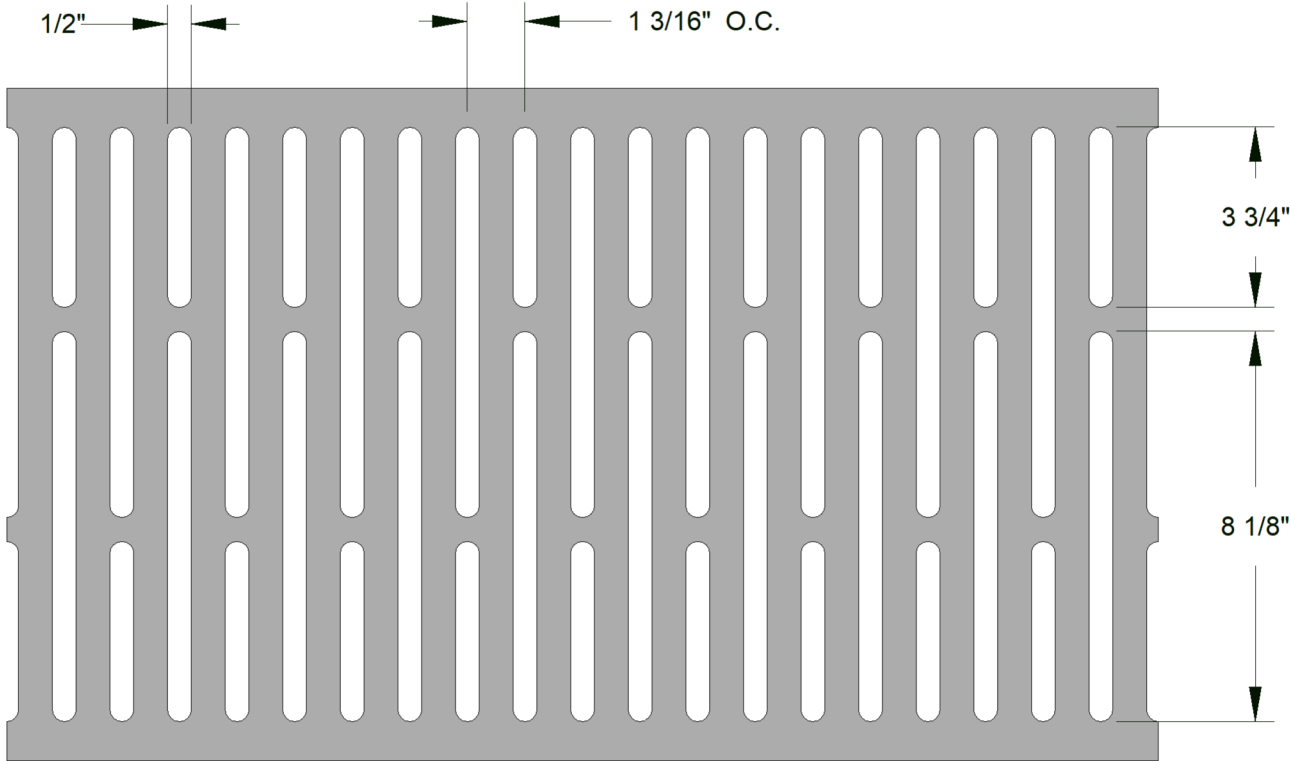

TOP VIEW

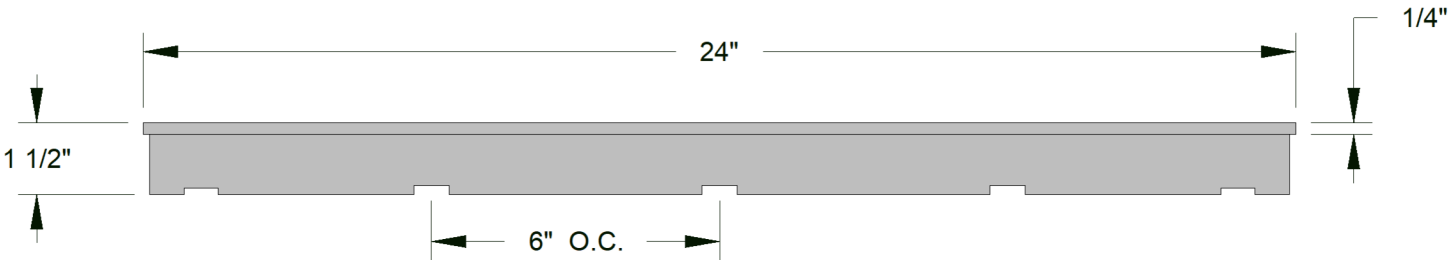

SIDE VIEW

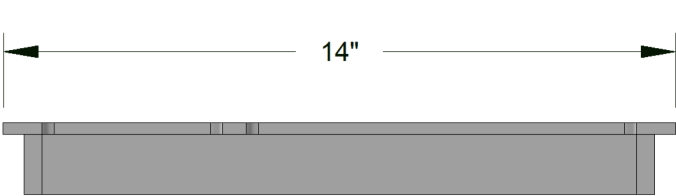

END VIEW

| |
|----------------------|
| TOLERANCES |
| .X = ±0.1 |
| .XX = ±0.04 |
| .XXX = ±0.004 |
| FRACTIONAL = ± 1/16" |
| ANGULAR = ± 0.5° |